
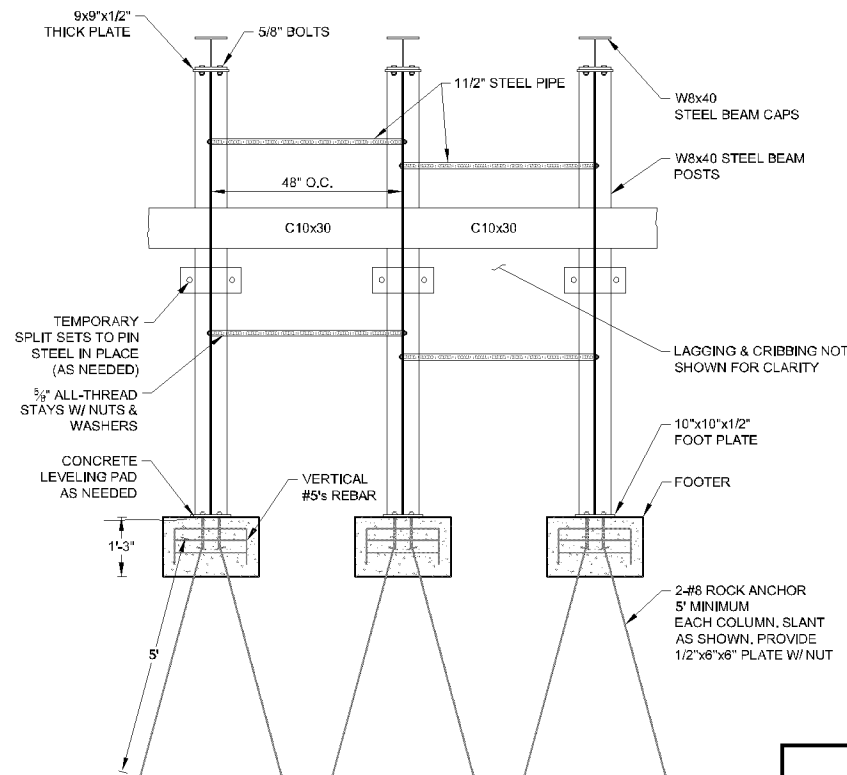
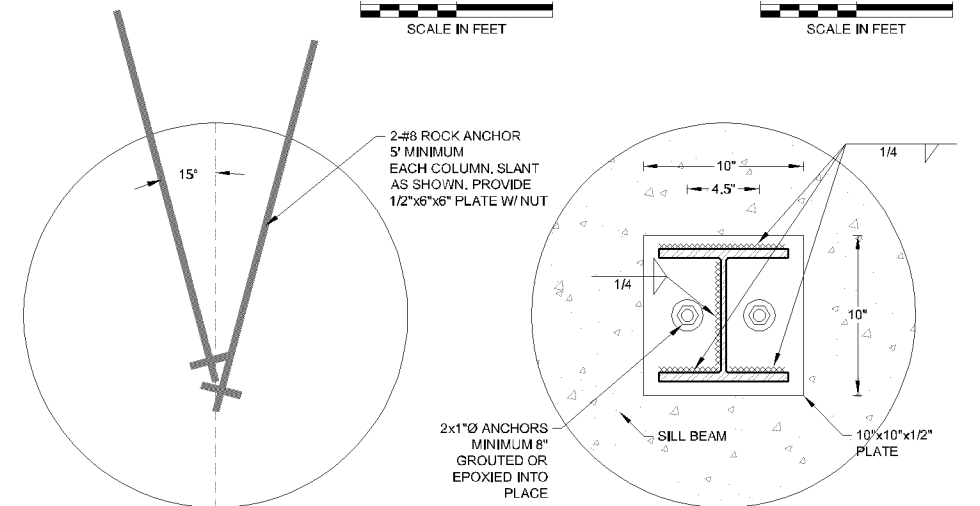
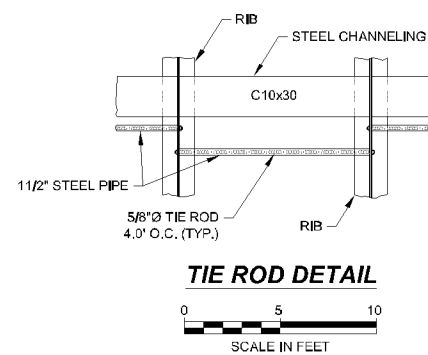
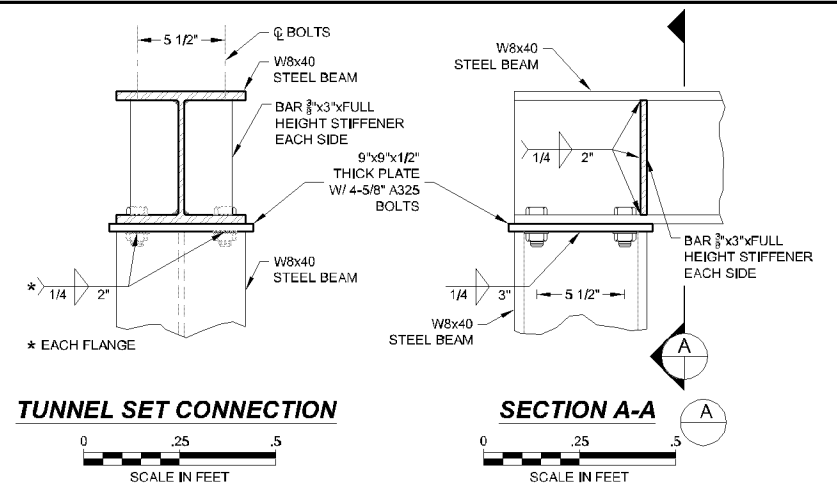
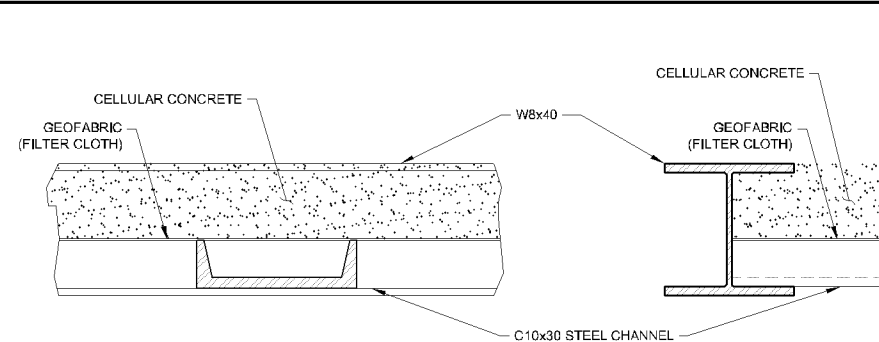


Tuesday, September 22, 2015 4:19:17 PM DRAWING: 0251.003.003 Gold King CAD/DWG Drawings\OK_Details.DWG

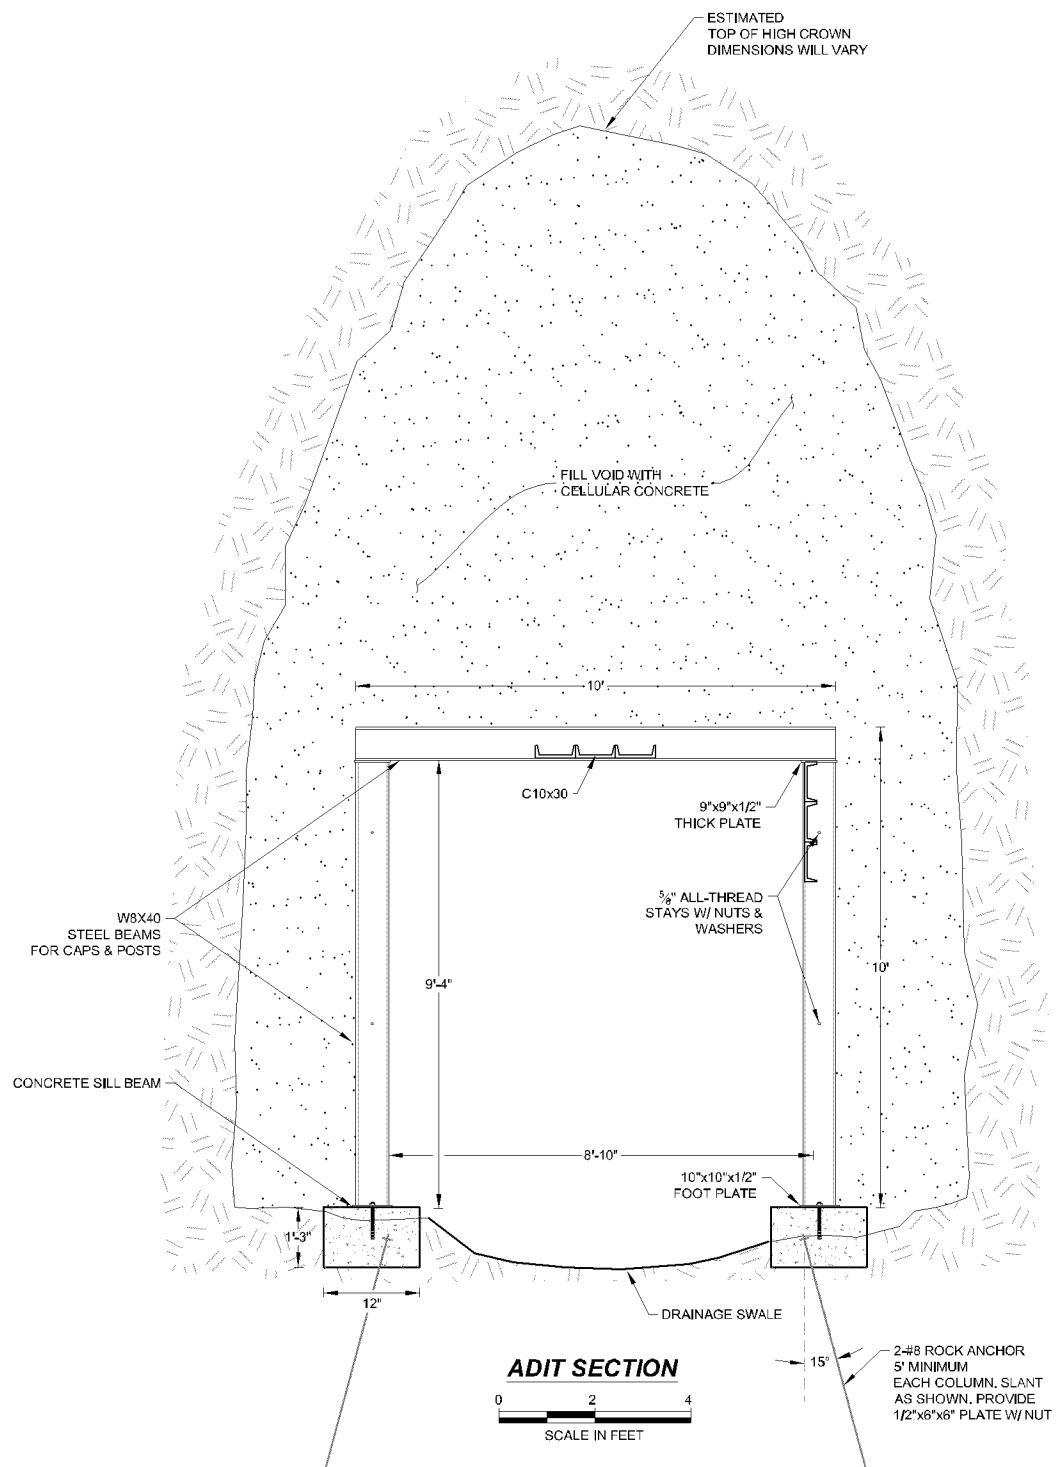

NOTE:
ALL STEEL TO BE HOT DIP GALVANIZED AND FACTORY COATED WITH CARBOLINE 15 AND TOUCHED UP IN FIELD AS NEEDED.

DRAFT

GOLD KING MINE

ADIT SUPPORT DETAILS

DEERE & AULT CONSULTANTS, INC.

DESIGNED BY: CMG APPROVED BY: DWD
DRAWN BY: ITR DATE: 0251.003.00
CHECKED BY: DWD SCALE: AS NOTED

JOB NO. SHEET: 12